




L: 41.264m
R: 3500.000m
T: 0.061m
D: -20.632m

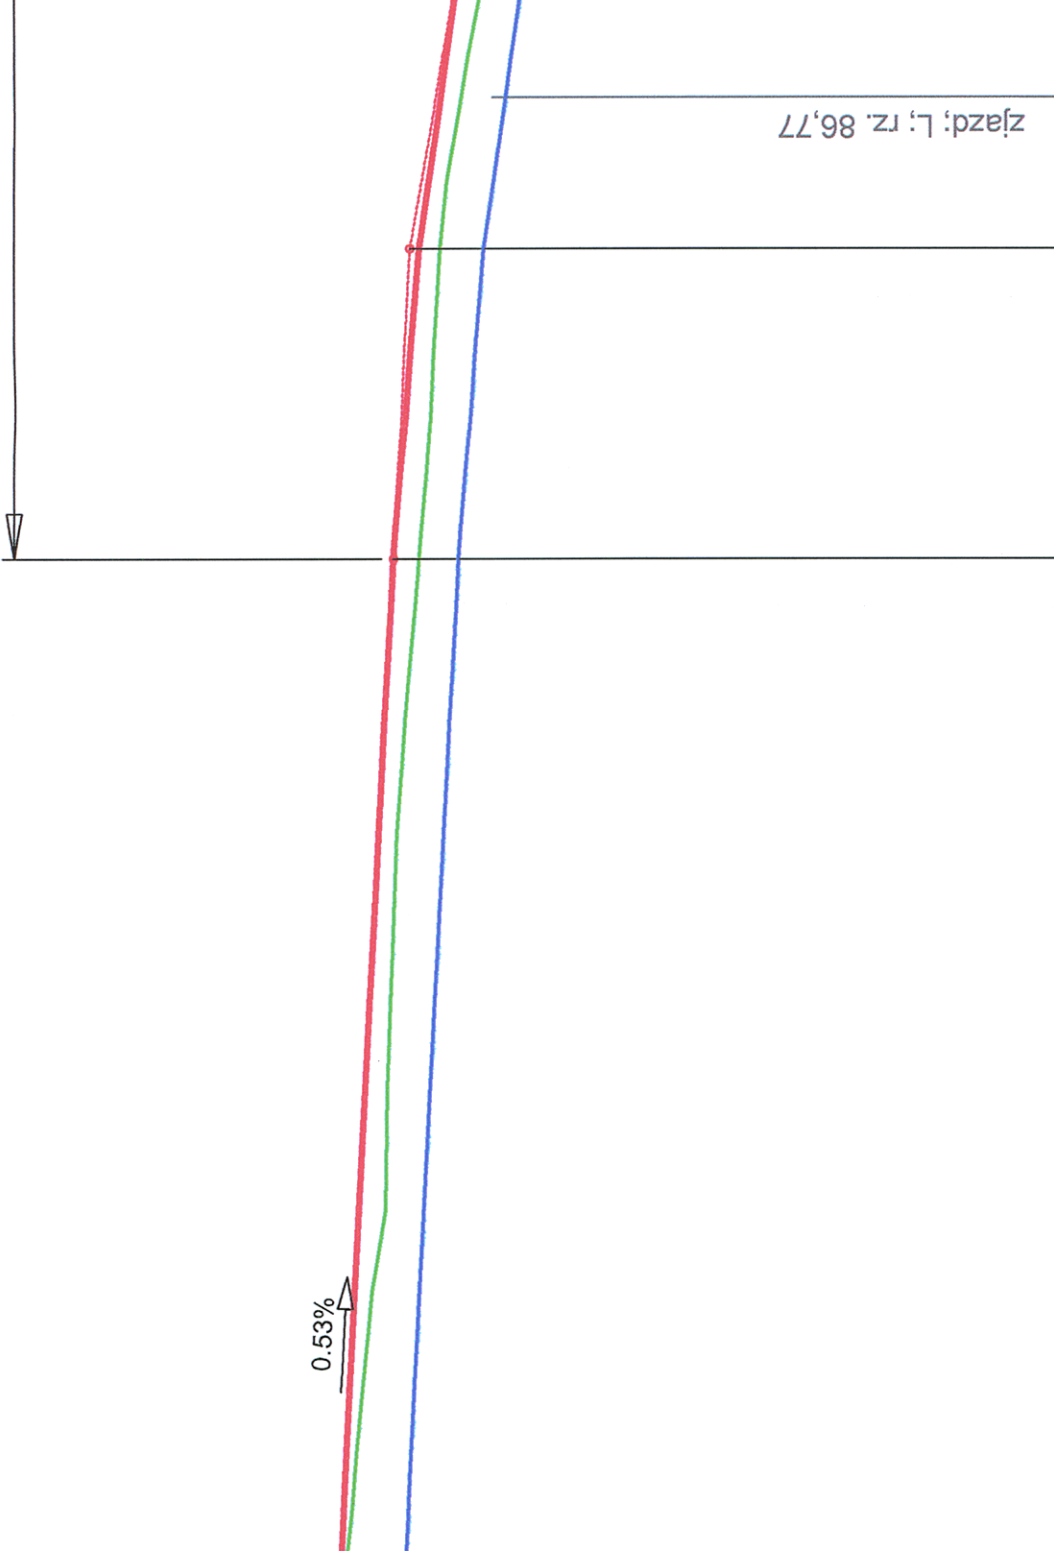



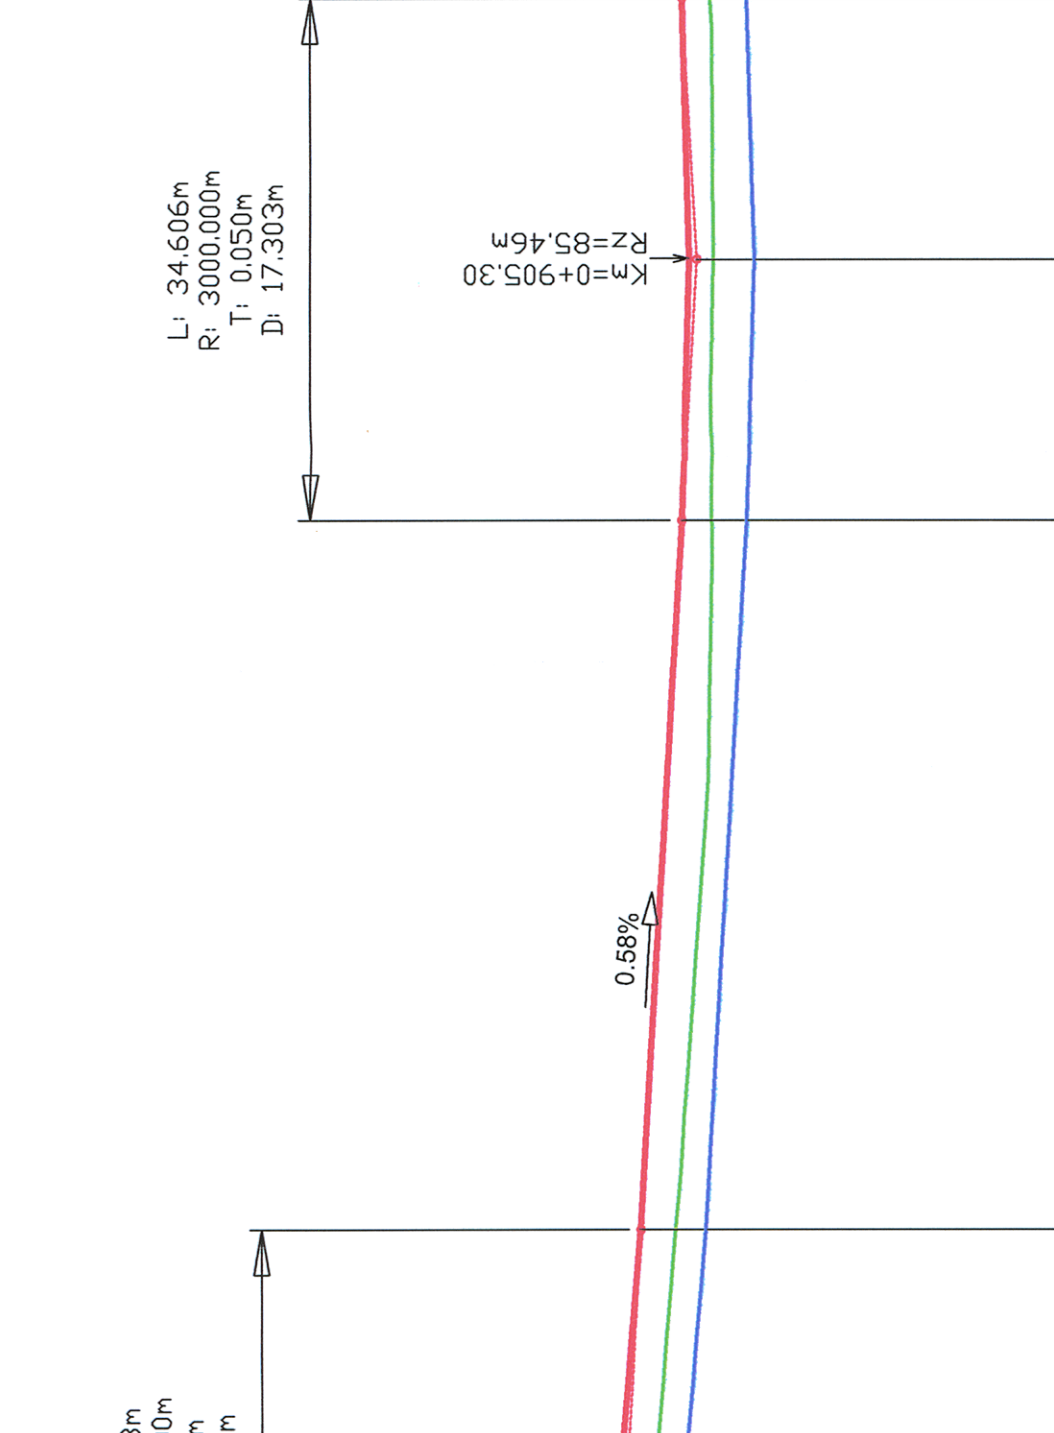


L: 33.003m
R: 3000.000m
T: 0.045m
D: -16.501m

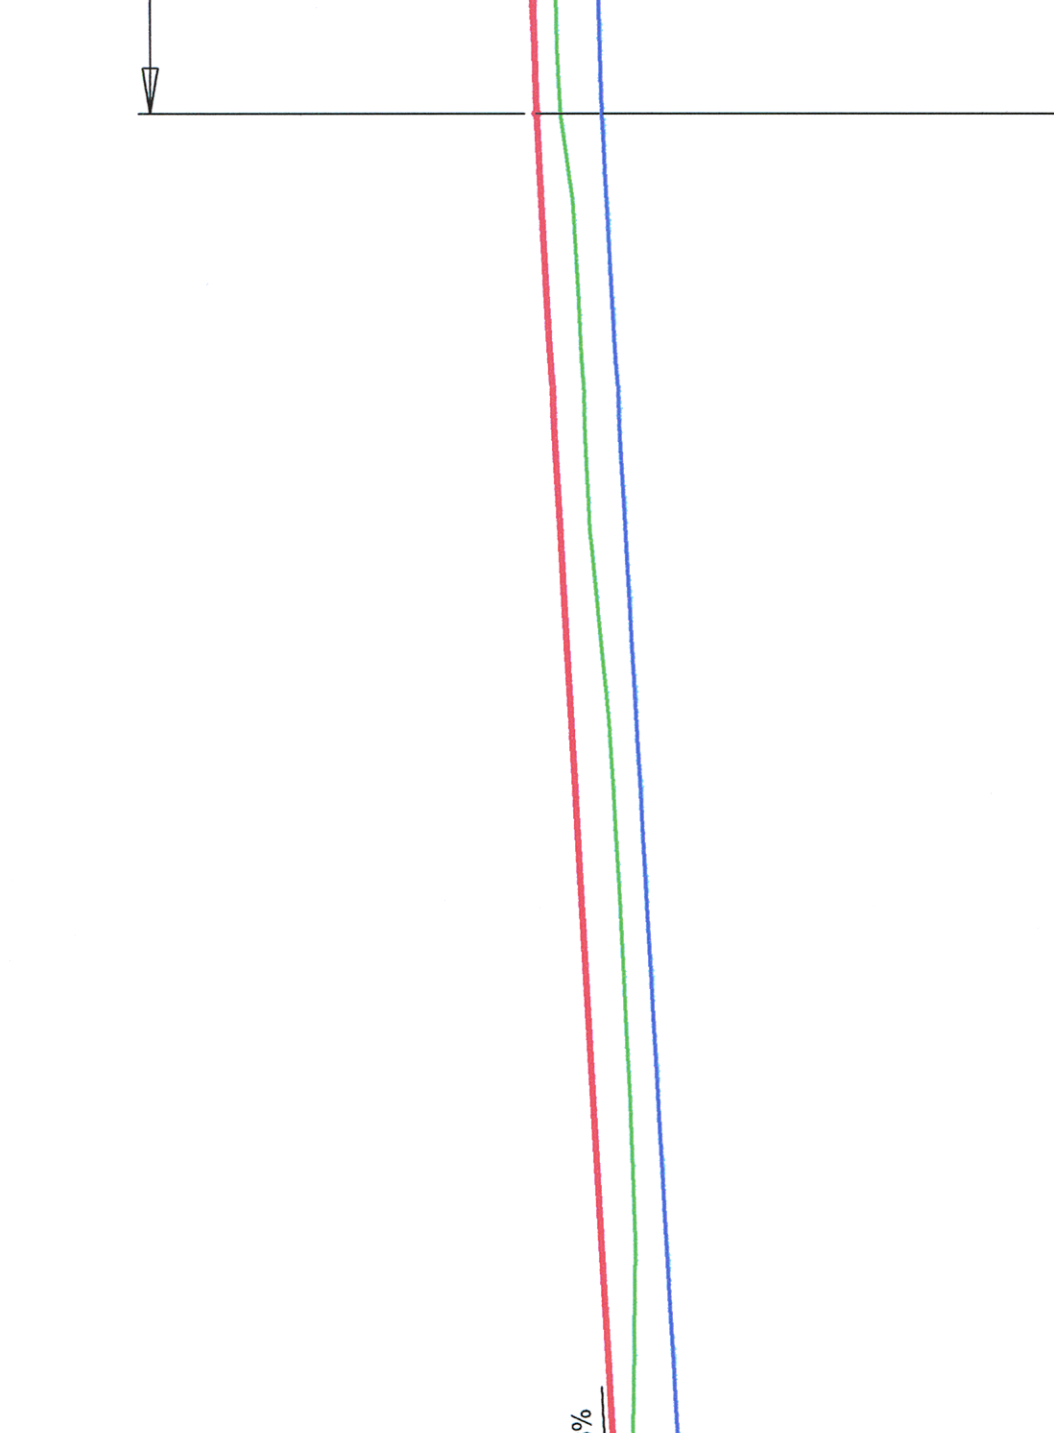


L: 42.225m
R: 3000.000m
T: 0.074m
D: 21.112m

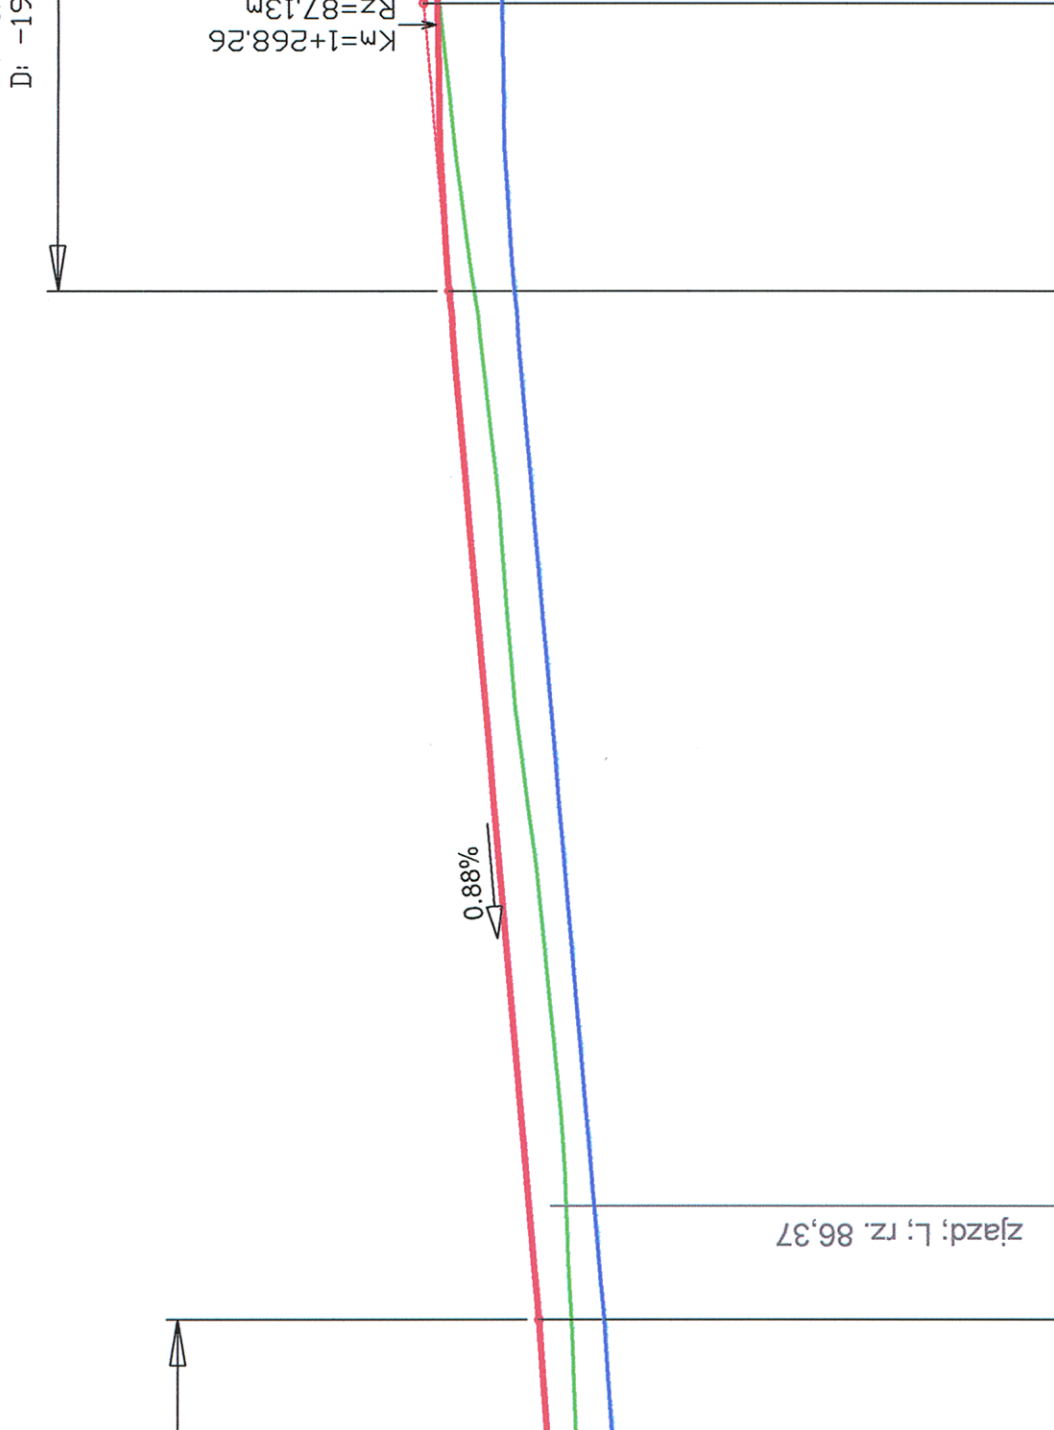

L: 38.147m
R: 2000.000m
T: 0.091m
D: -19.073m

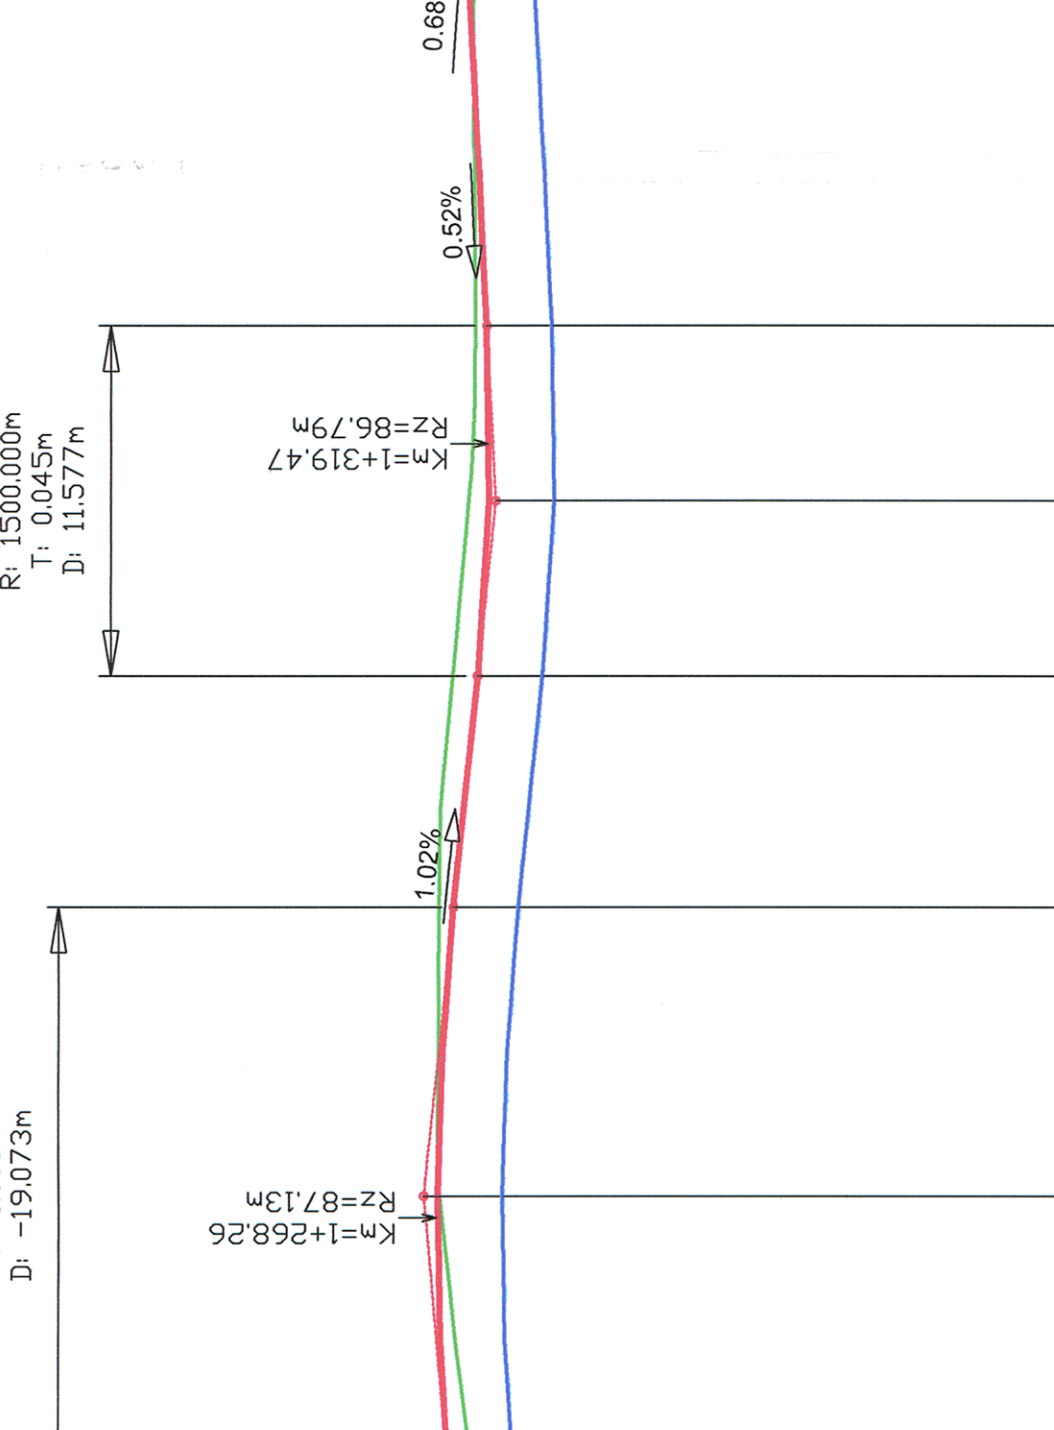

L: 23.154m
R: 1500.000m
T: 0.045m
D: 11.577m

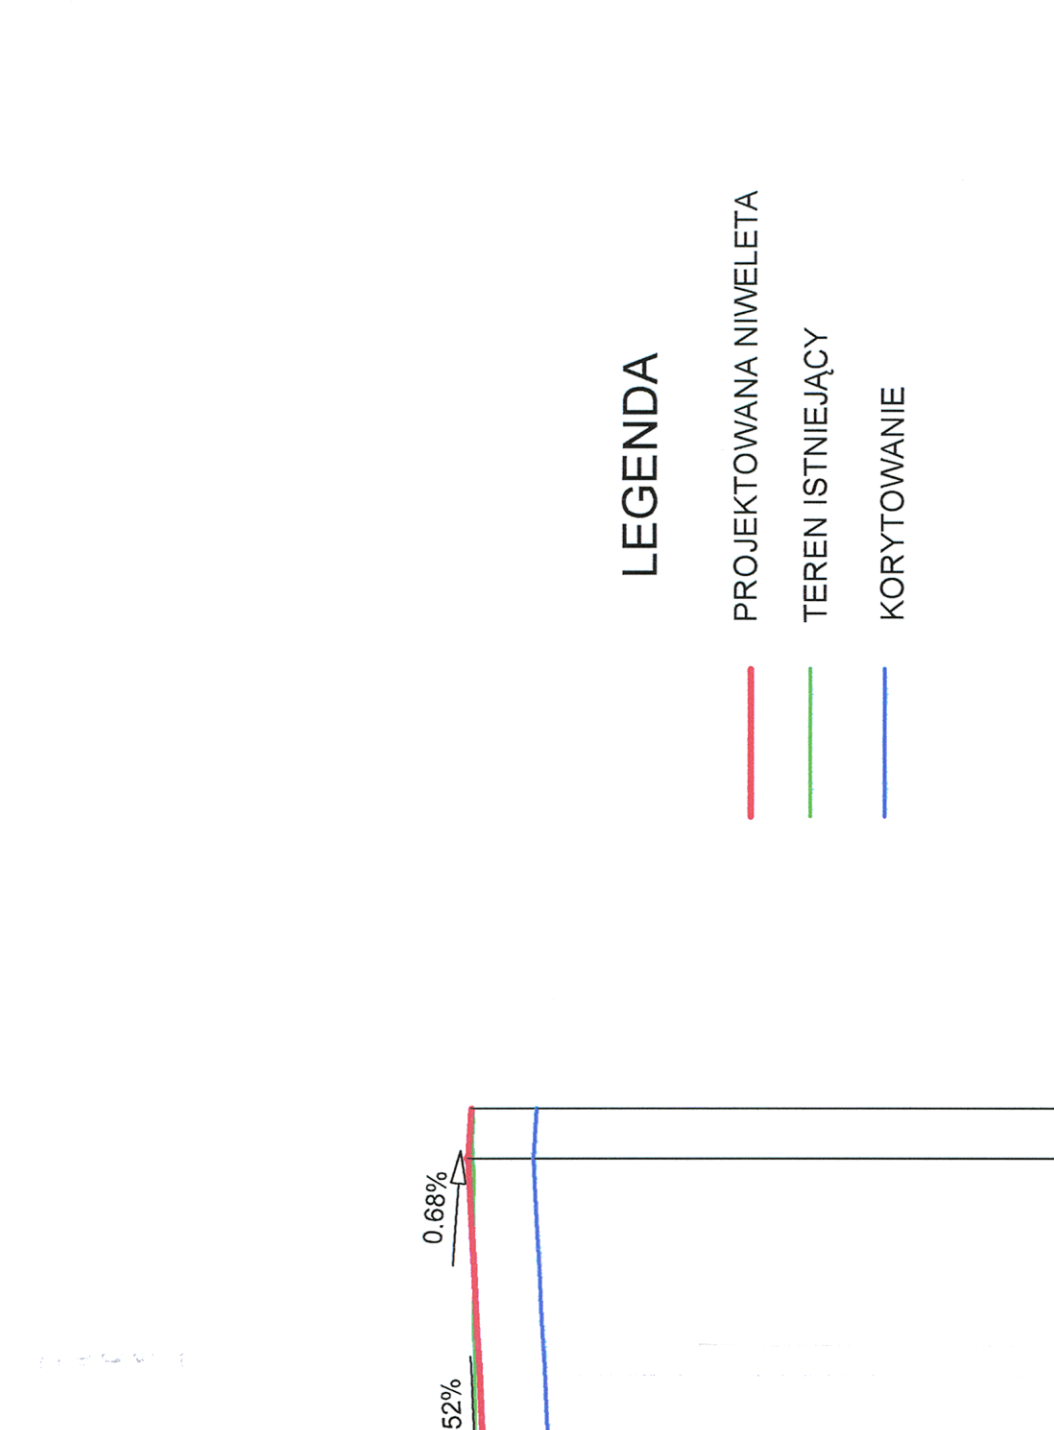

LEGENDA

- PROJEKTOWANA NIWELETA
- TEREN ISTNIEJĄCY
- KORYTOWANIE



